

Client:  
 Highways Agency,  
 Devon County Council and Plymouth City Council

Title:  
 2000 - Sherford  
 Overview

Project:  
 East of Plymouth  
 Infrastructure


FABER MAUNSELL | AECOM

Bush House,  
 Prince Street,  
 Bristol, BS1 4QD




Tel: +44 (0) 117 901 7000  
 Fax: +44 (0) 117 901 7099  
 www.fabernaunsell.com

Design: OB/RM  
 CAD: OB/RM/TG/EL  
 Chk'd: OB  
 App'd: JW  
 Date: 25.10.2006  
 Scale: 1:8000 @ A3


NO. 48808TBRT077563/2000  
 Rev: 0

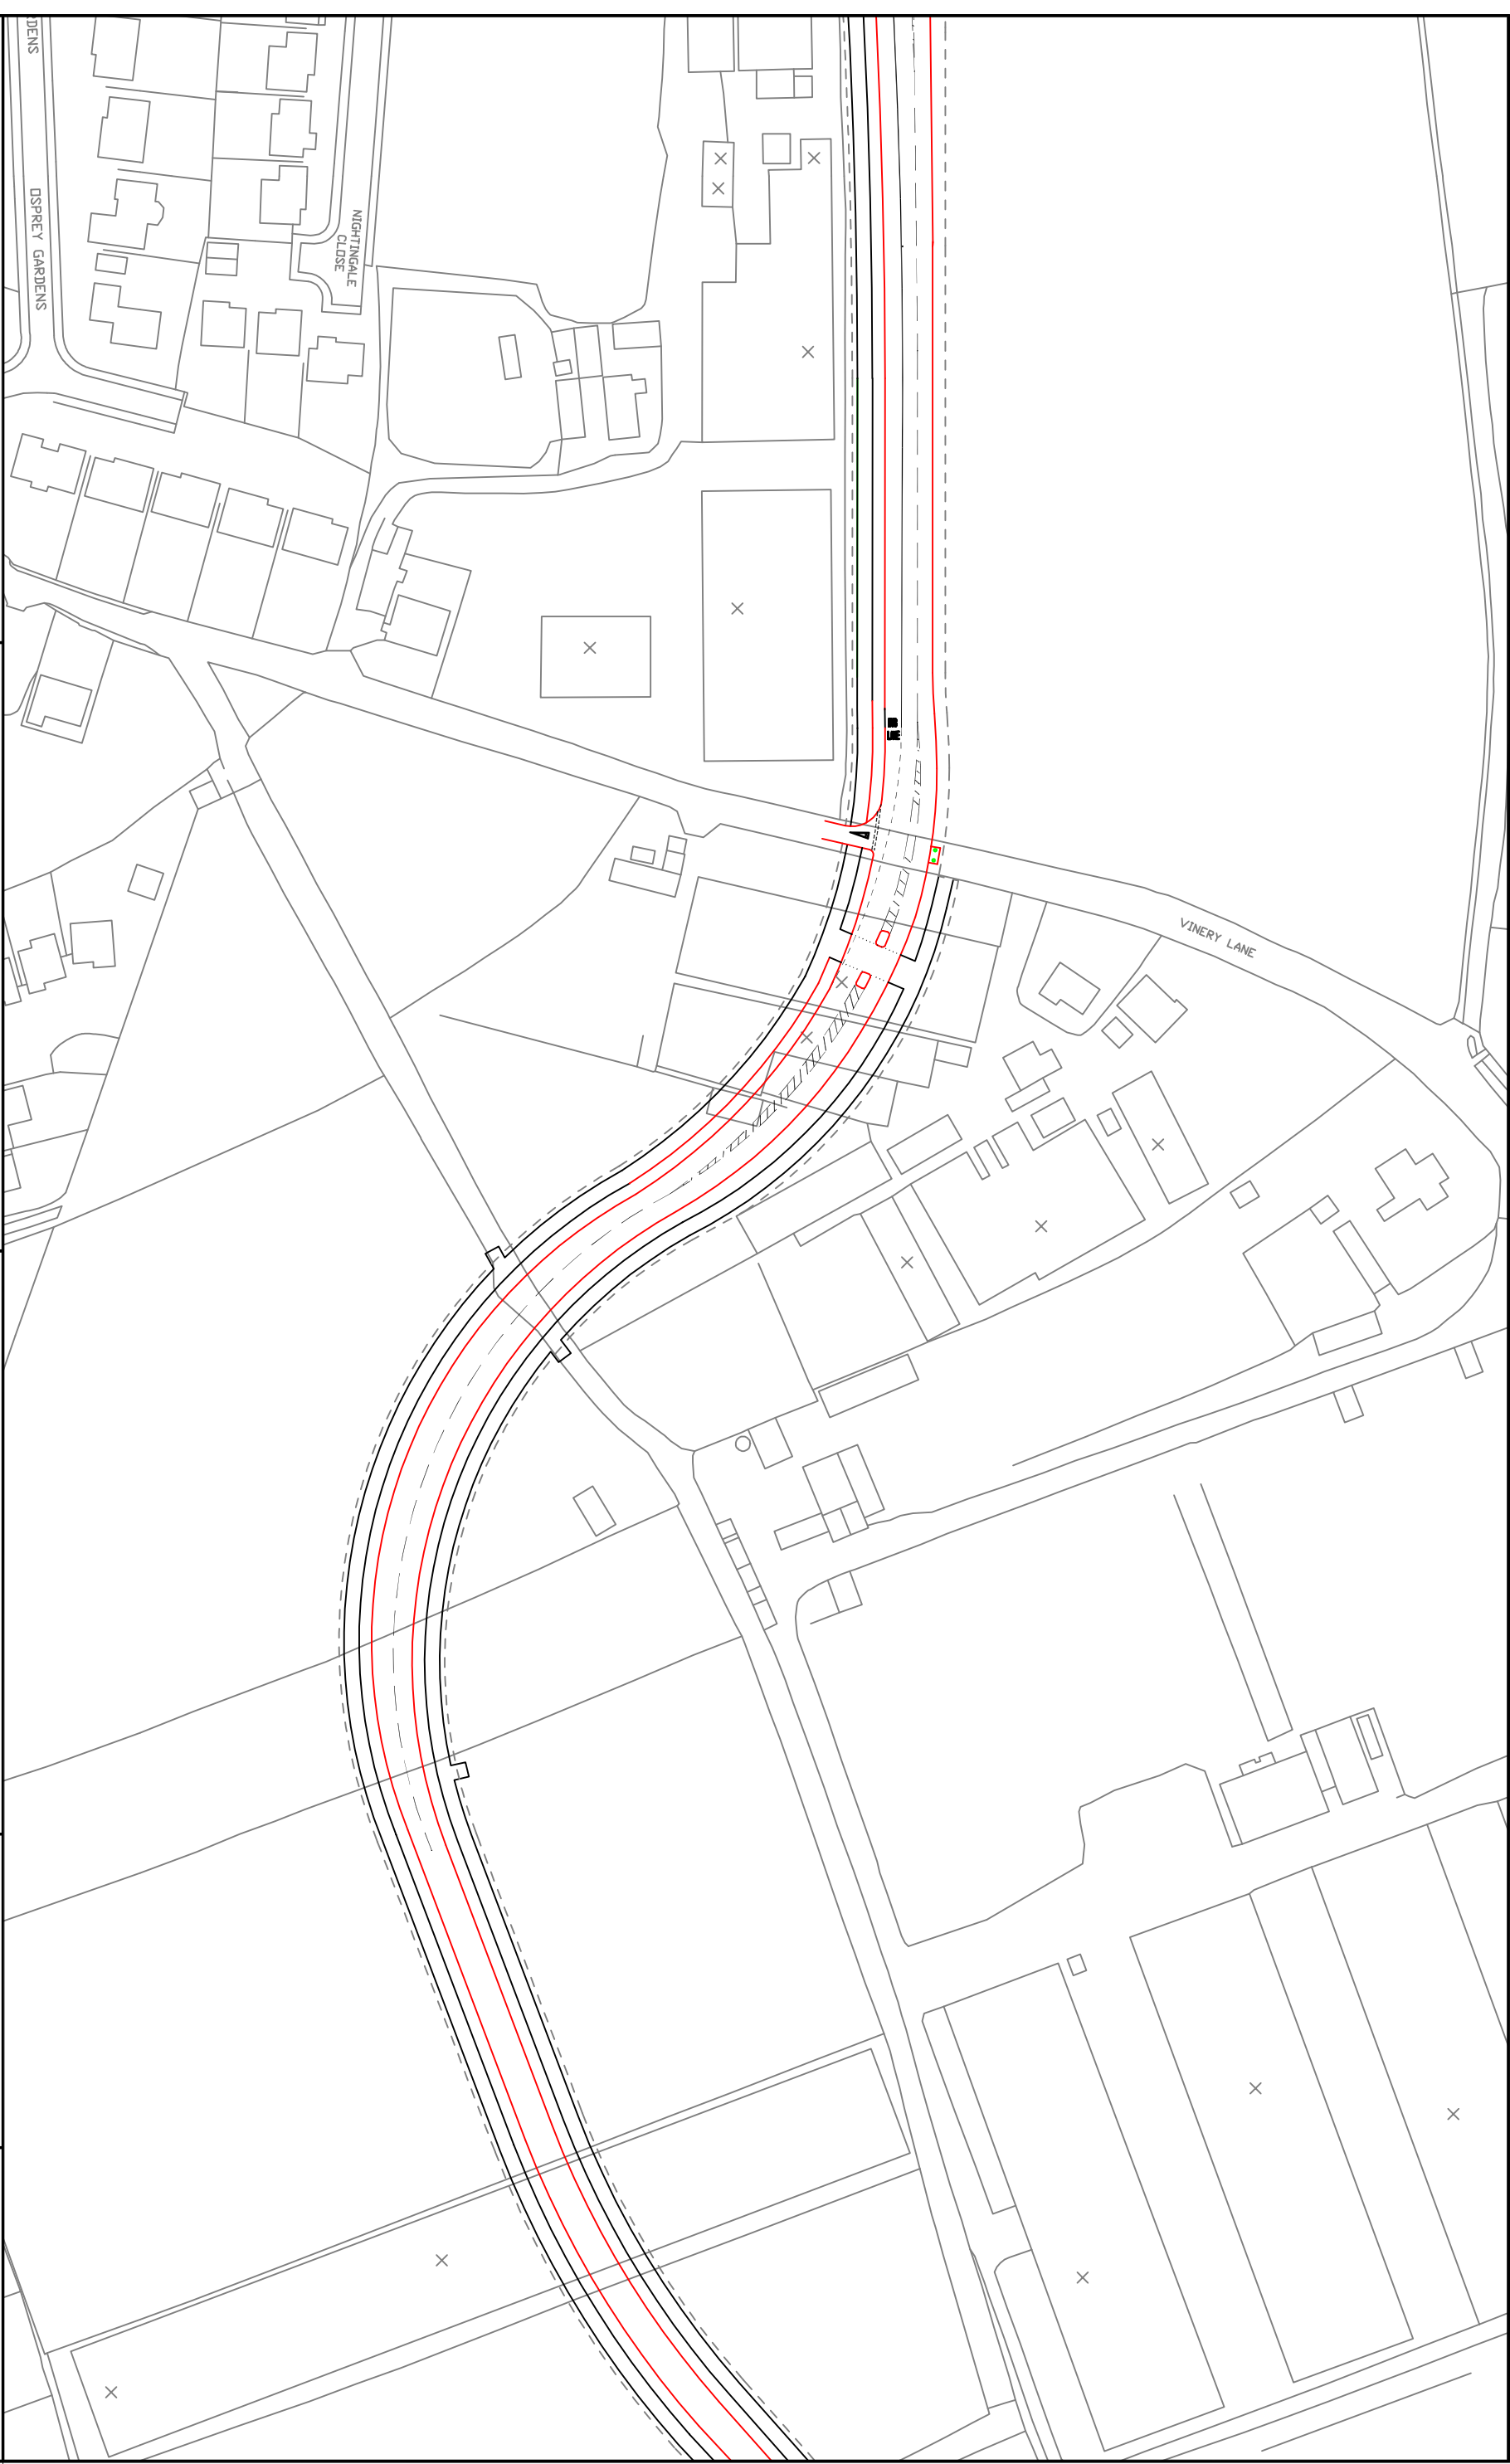


<b>Client:</b> Highways Agency, Devon County Council and Plymouth City Council		<b>Title:</b> 2000 - Sherford 2010 - Detailed Highway Alignment Overview	
<b>Project:</b> East of Plymouth Infrastructure		<b>FABER MAUNSELL   AECOM</b> Bush House, Prince Street, Bristol, BS1 4QD Tel: +44 (0) 117 901 7000 Fax: +44 (0) 117 901 7099 www.fabernaunsell.com	
Design:	OB/RM	CAD:	OB/RM/TG/EL
CHK'd:	OB	App'd:	JW
Date:	25.10.2006	Scale:	1:1250 @ A3
<b>NO. 48808TBRT077563/2010</b>			Rev:
			<b>0</b>
			<b>A3</b>

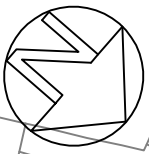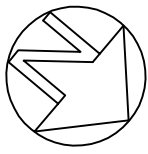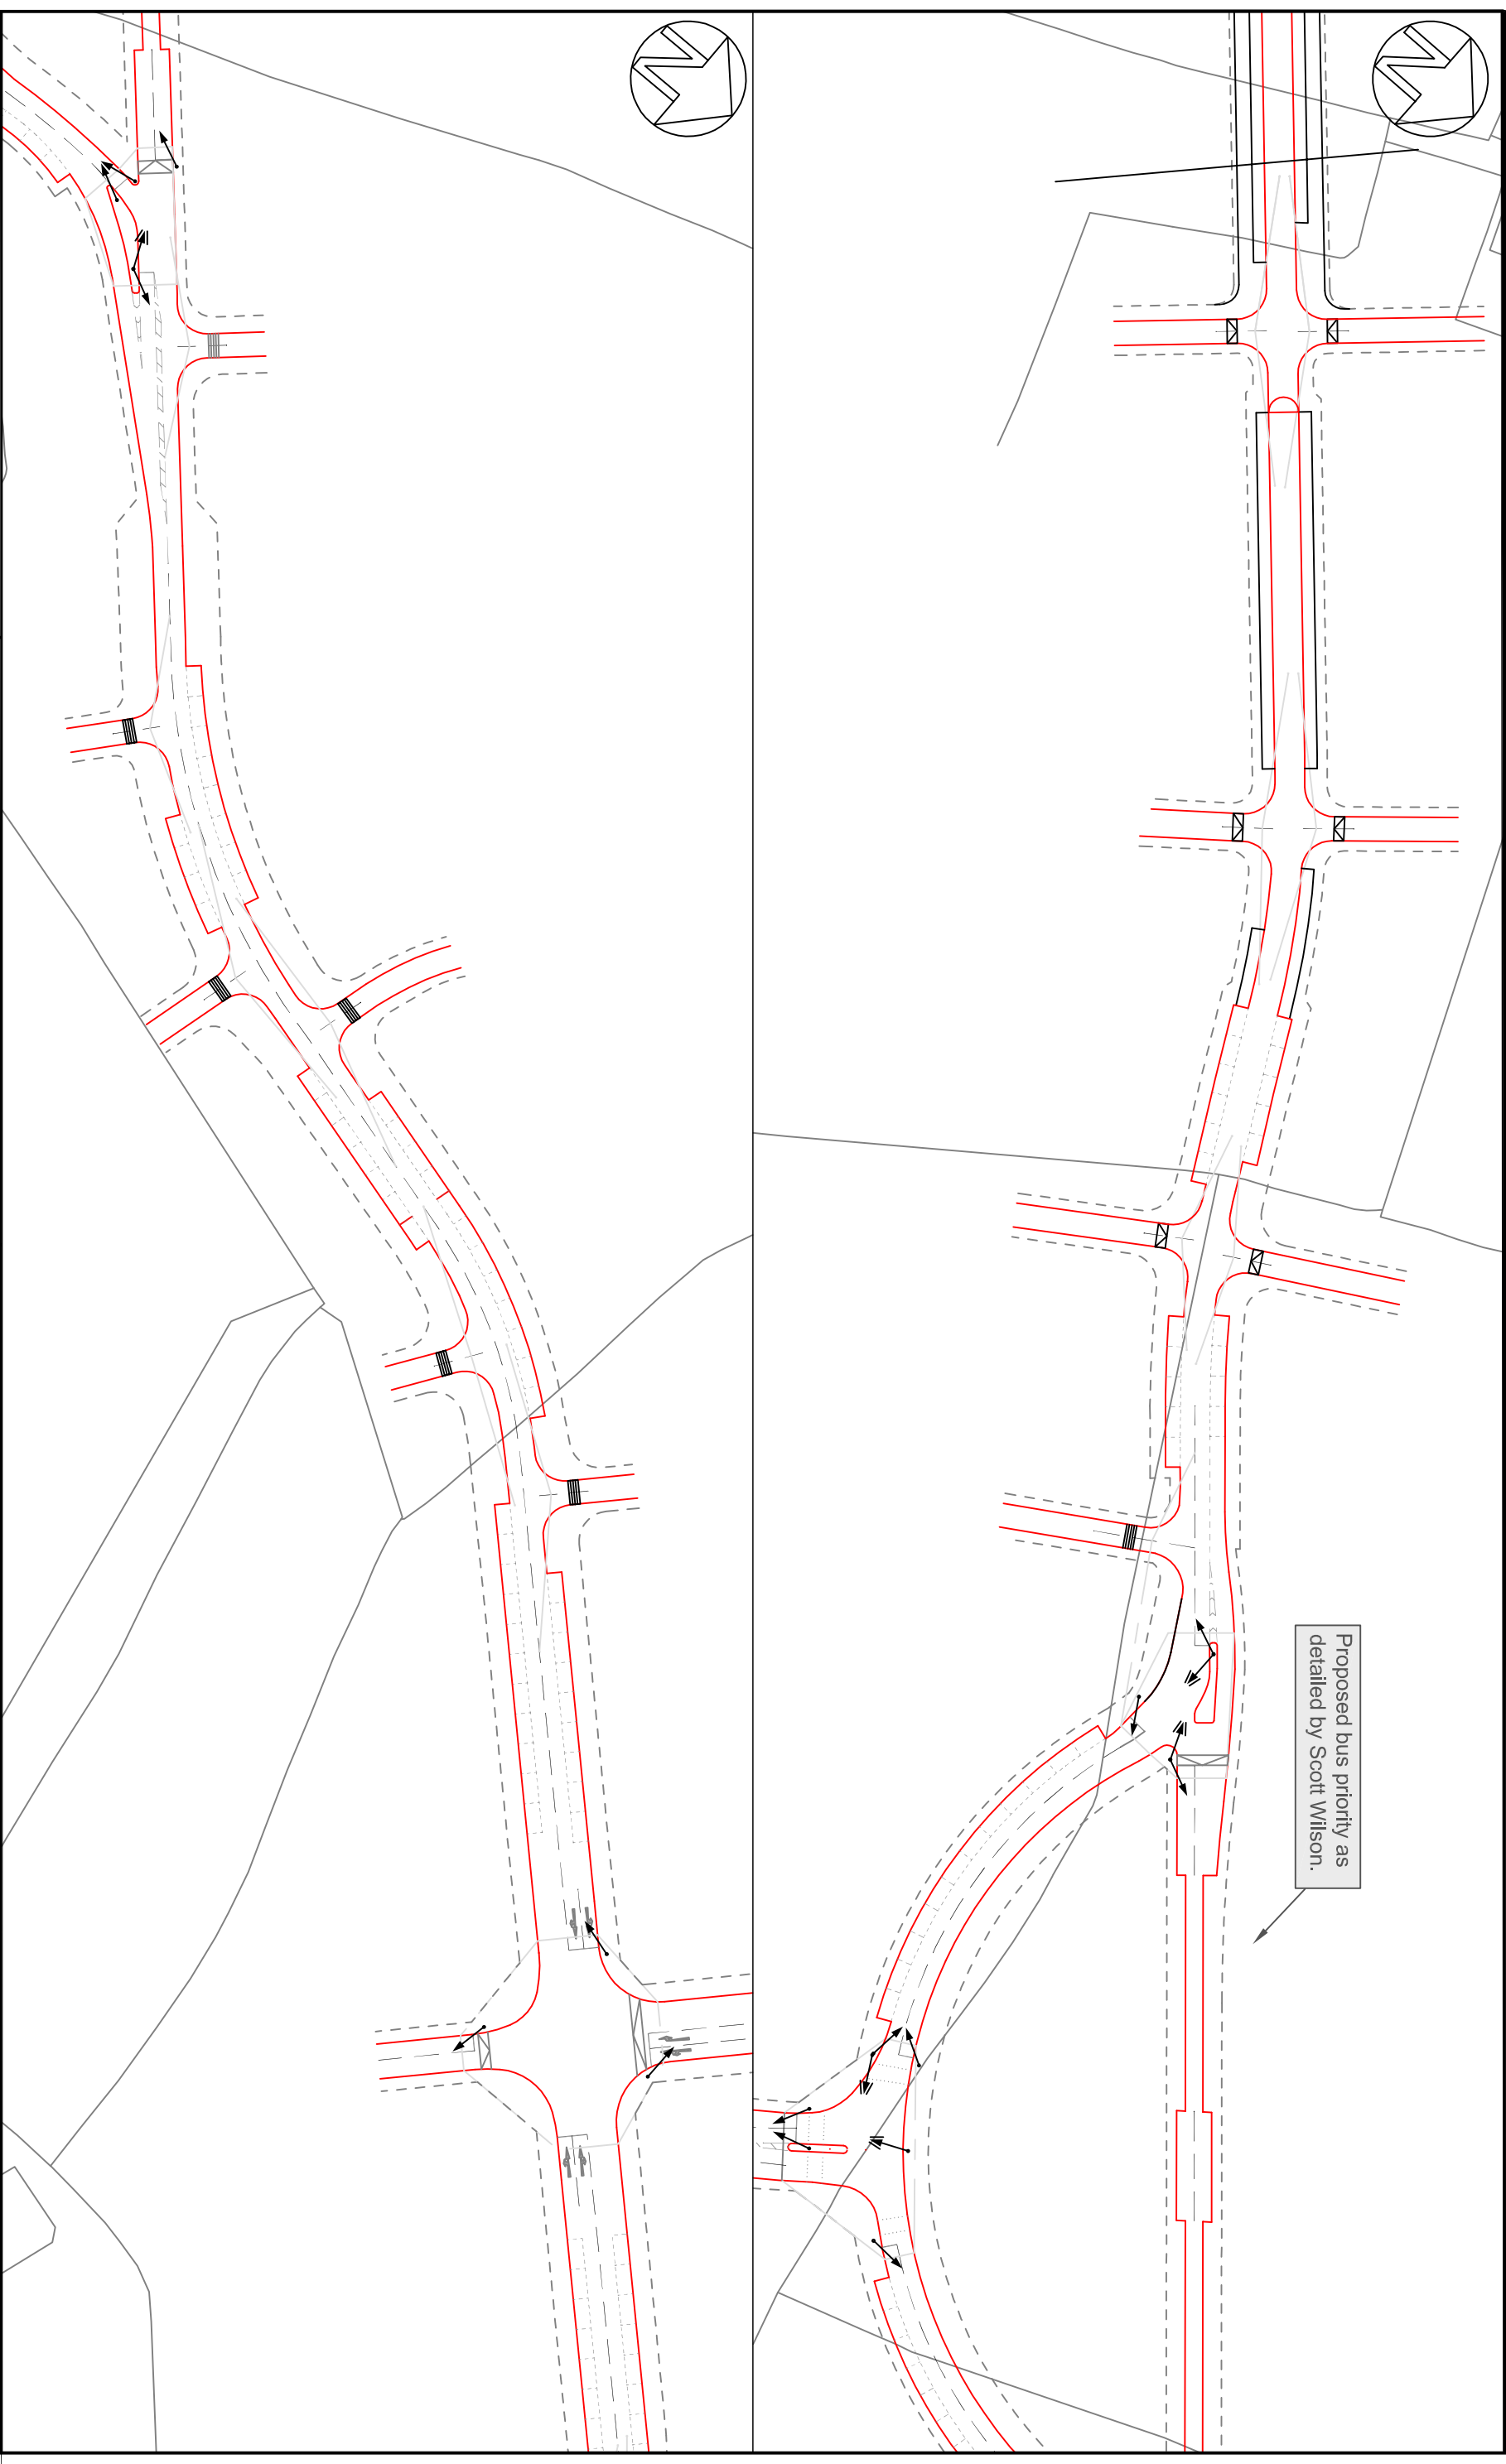

Client: Highways Agency, Devon County Council and Plymouth City Council		Title: 2000 - Sherford 2020 - Detailed Highway Alignment Overview	
Project: East of Plymouth Infrastructure		FABER MAUNSELL   AECOM	
Bush House, Prince Street, Bristol, BS1 4QD		Tel: +44 (0) 117 901 7000 Fax: +44 (0) 117 901 7099 www.fabernaunsell.com	
Design:	OB/RM	CAD:	OB/RM/TG/EL
CHK'd:	OB	App'd:	JW
Date:	25.10.2006	Scale:	1:1250 @ A3
NO. 48808TBRT077563/2020			Rev: 0
			A3

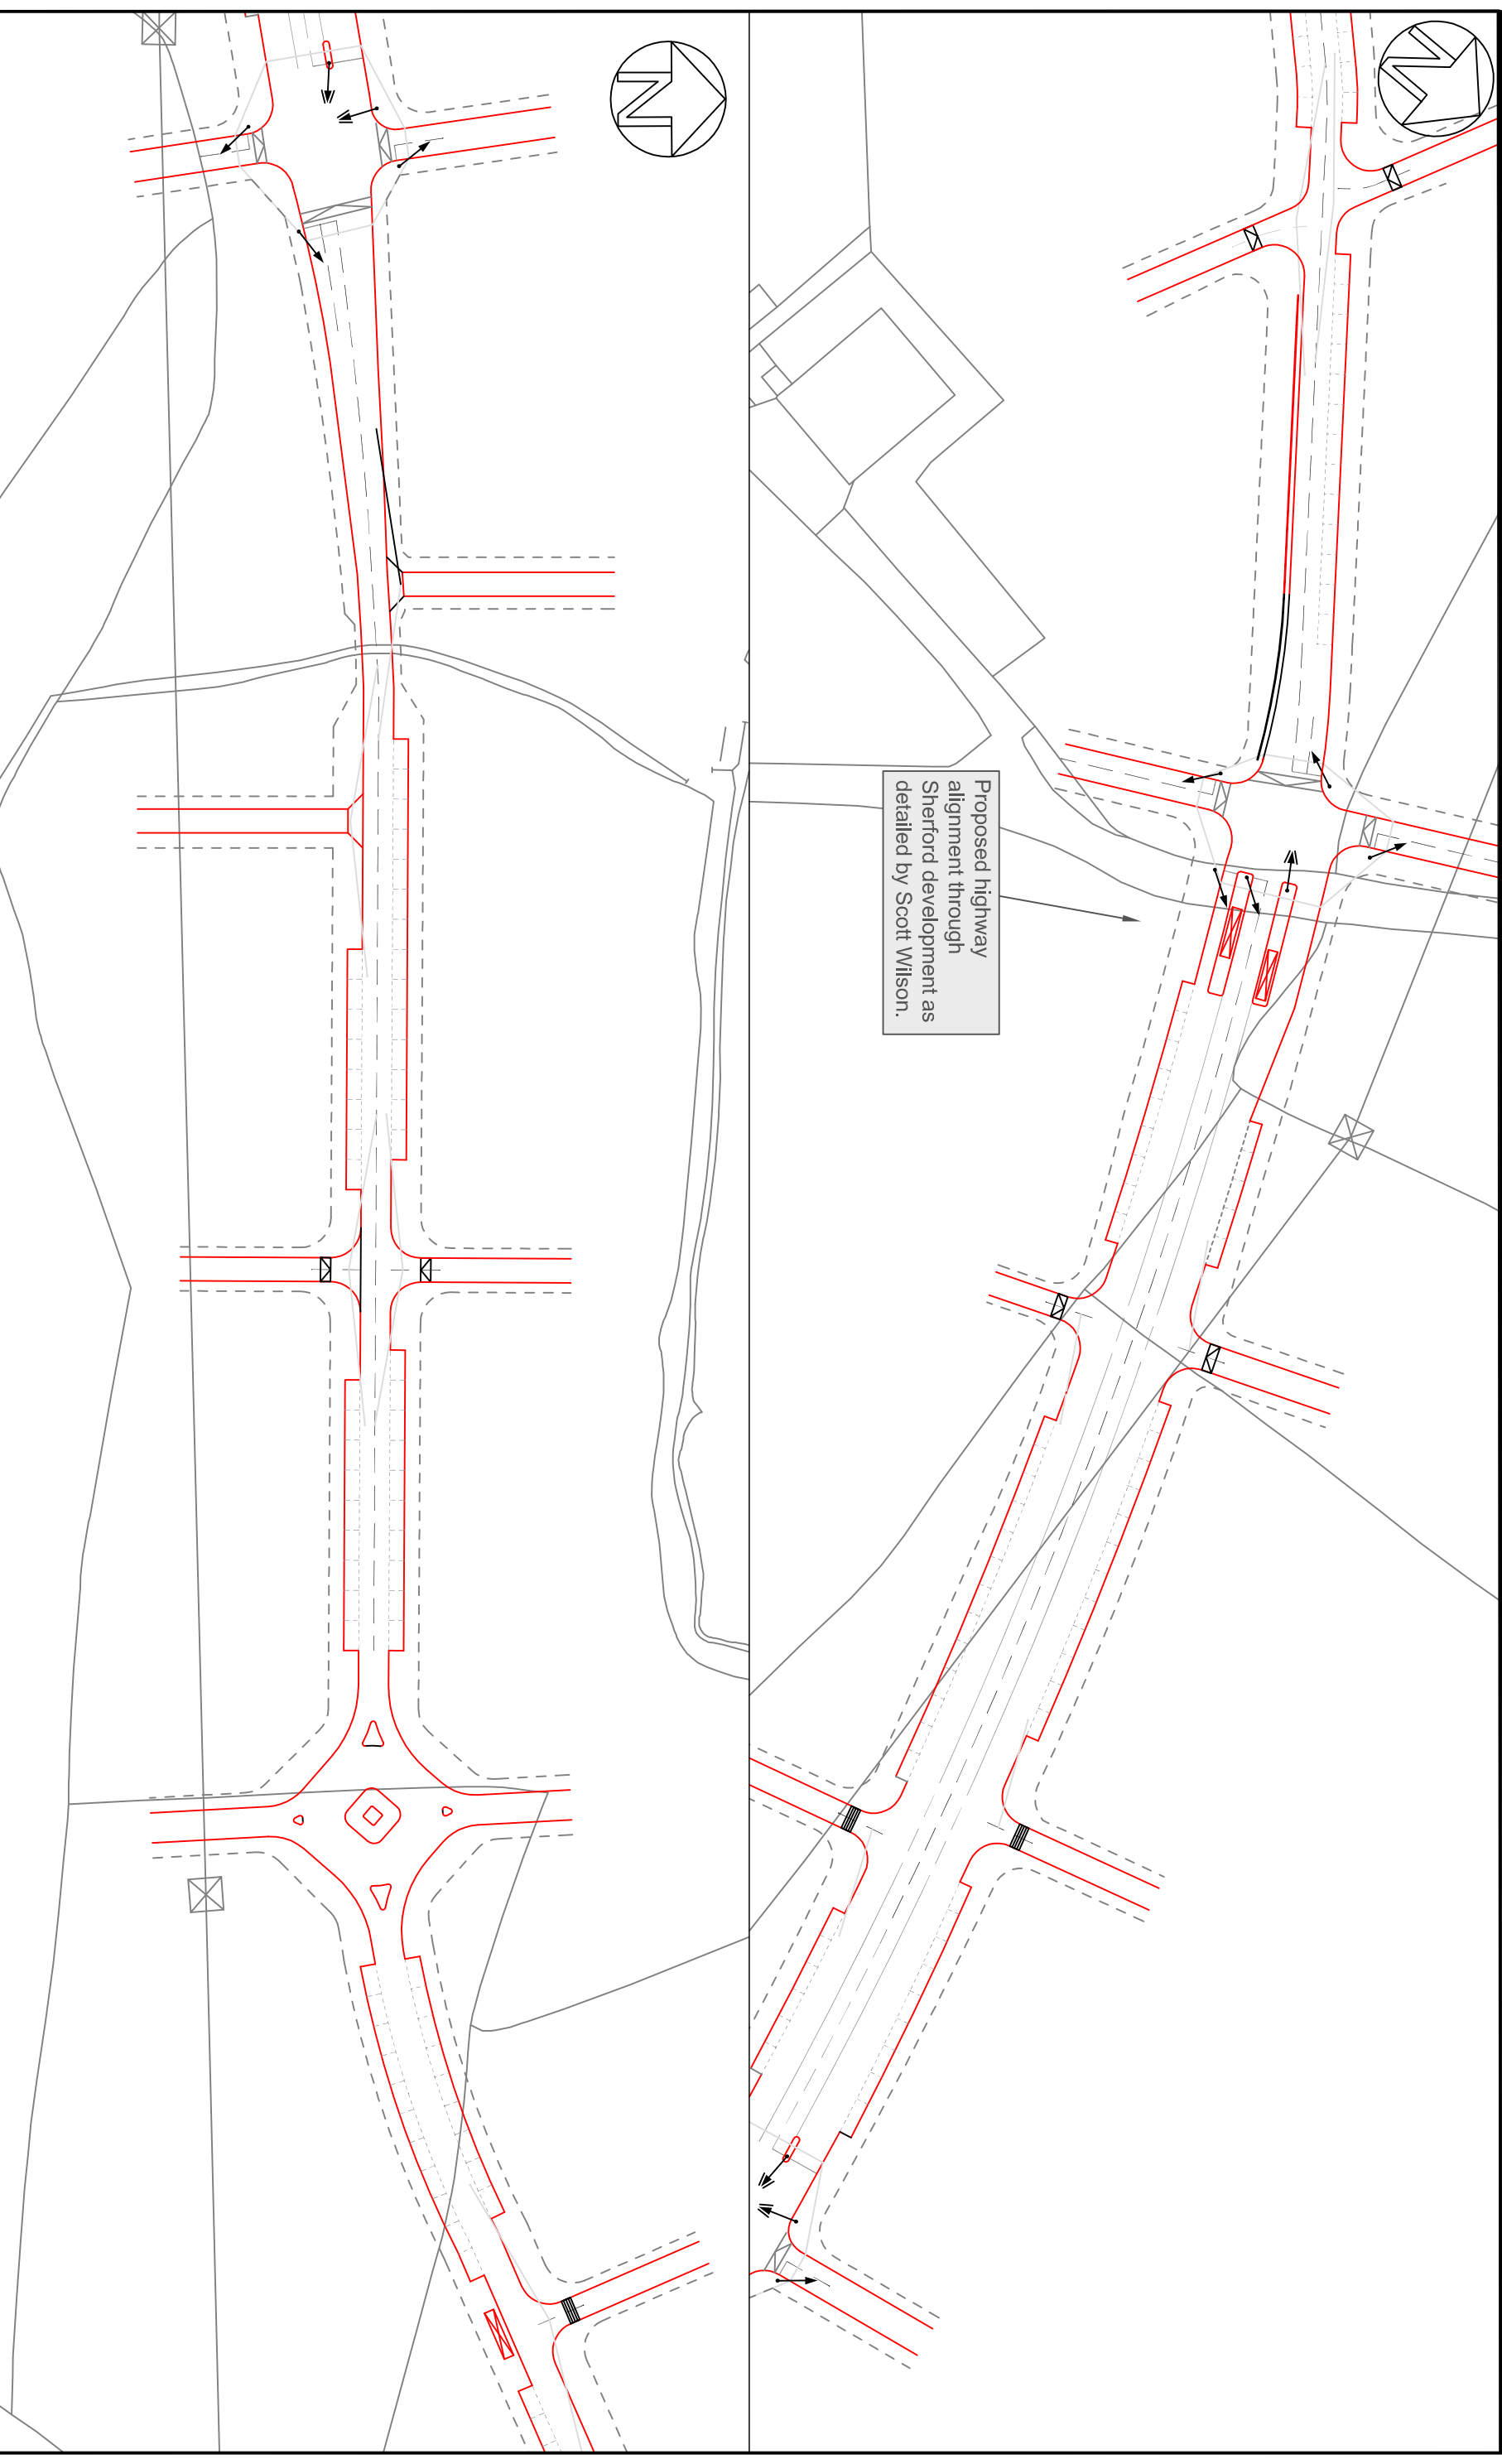

Client: Highways Agency, Devon County Council and Plymouth City Council		Title: 2000 - Sherford 2030 - Detailed Highway Alignment Overview	
Project: East of Plymouth Infrastructure		FABER MAUNSELL   AECOM	
Bush House, Prince Street, Bristol, BS1 4QD		Tel: +44 (0) 117 901 7000 Fax: +44 (0) 117 901 7099 www.fabernaunsell.com	
Design:	OB/RM	CAD:	OB/RM/TG/EL
CHK'd:	OB	App'd:	JW
Date:	25.10.2006	Scale:	1:1250 @ A3
NO. 48808TBRT077563/2030			Rev: 0
			A3

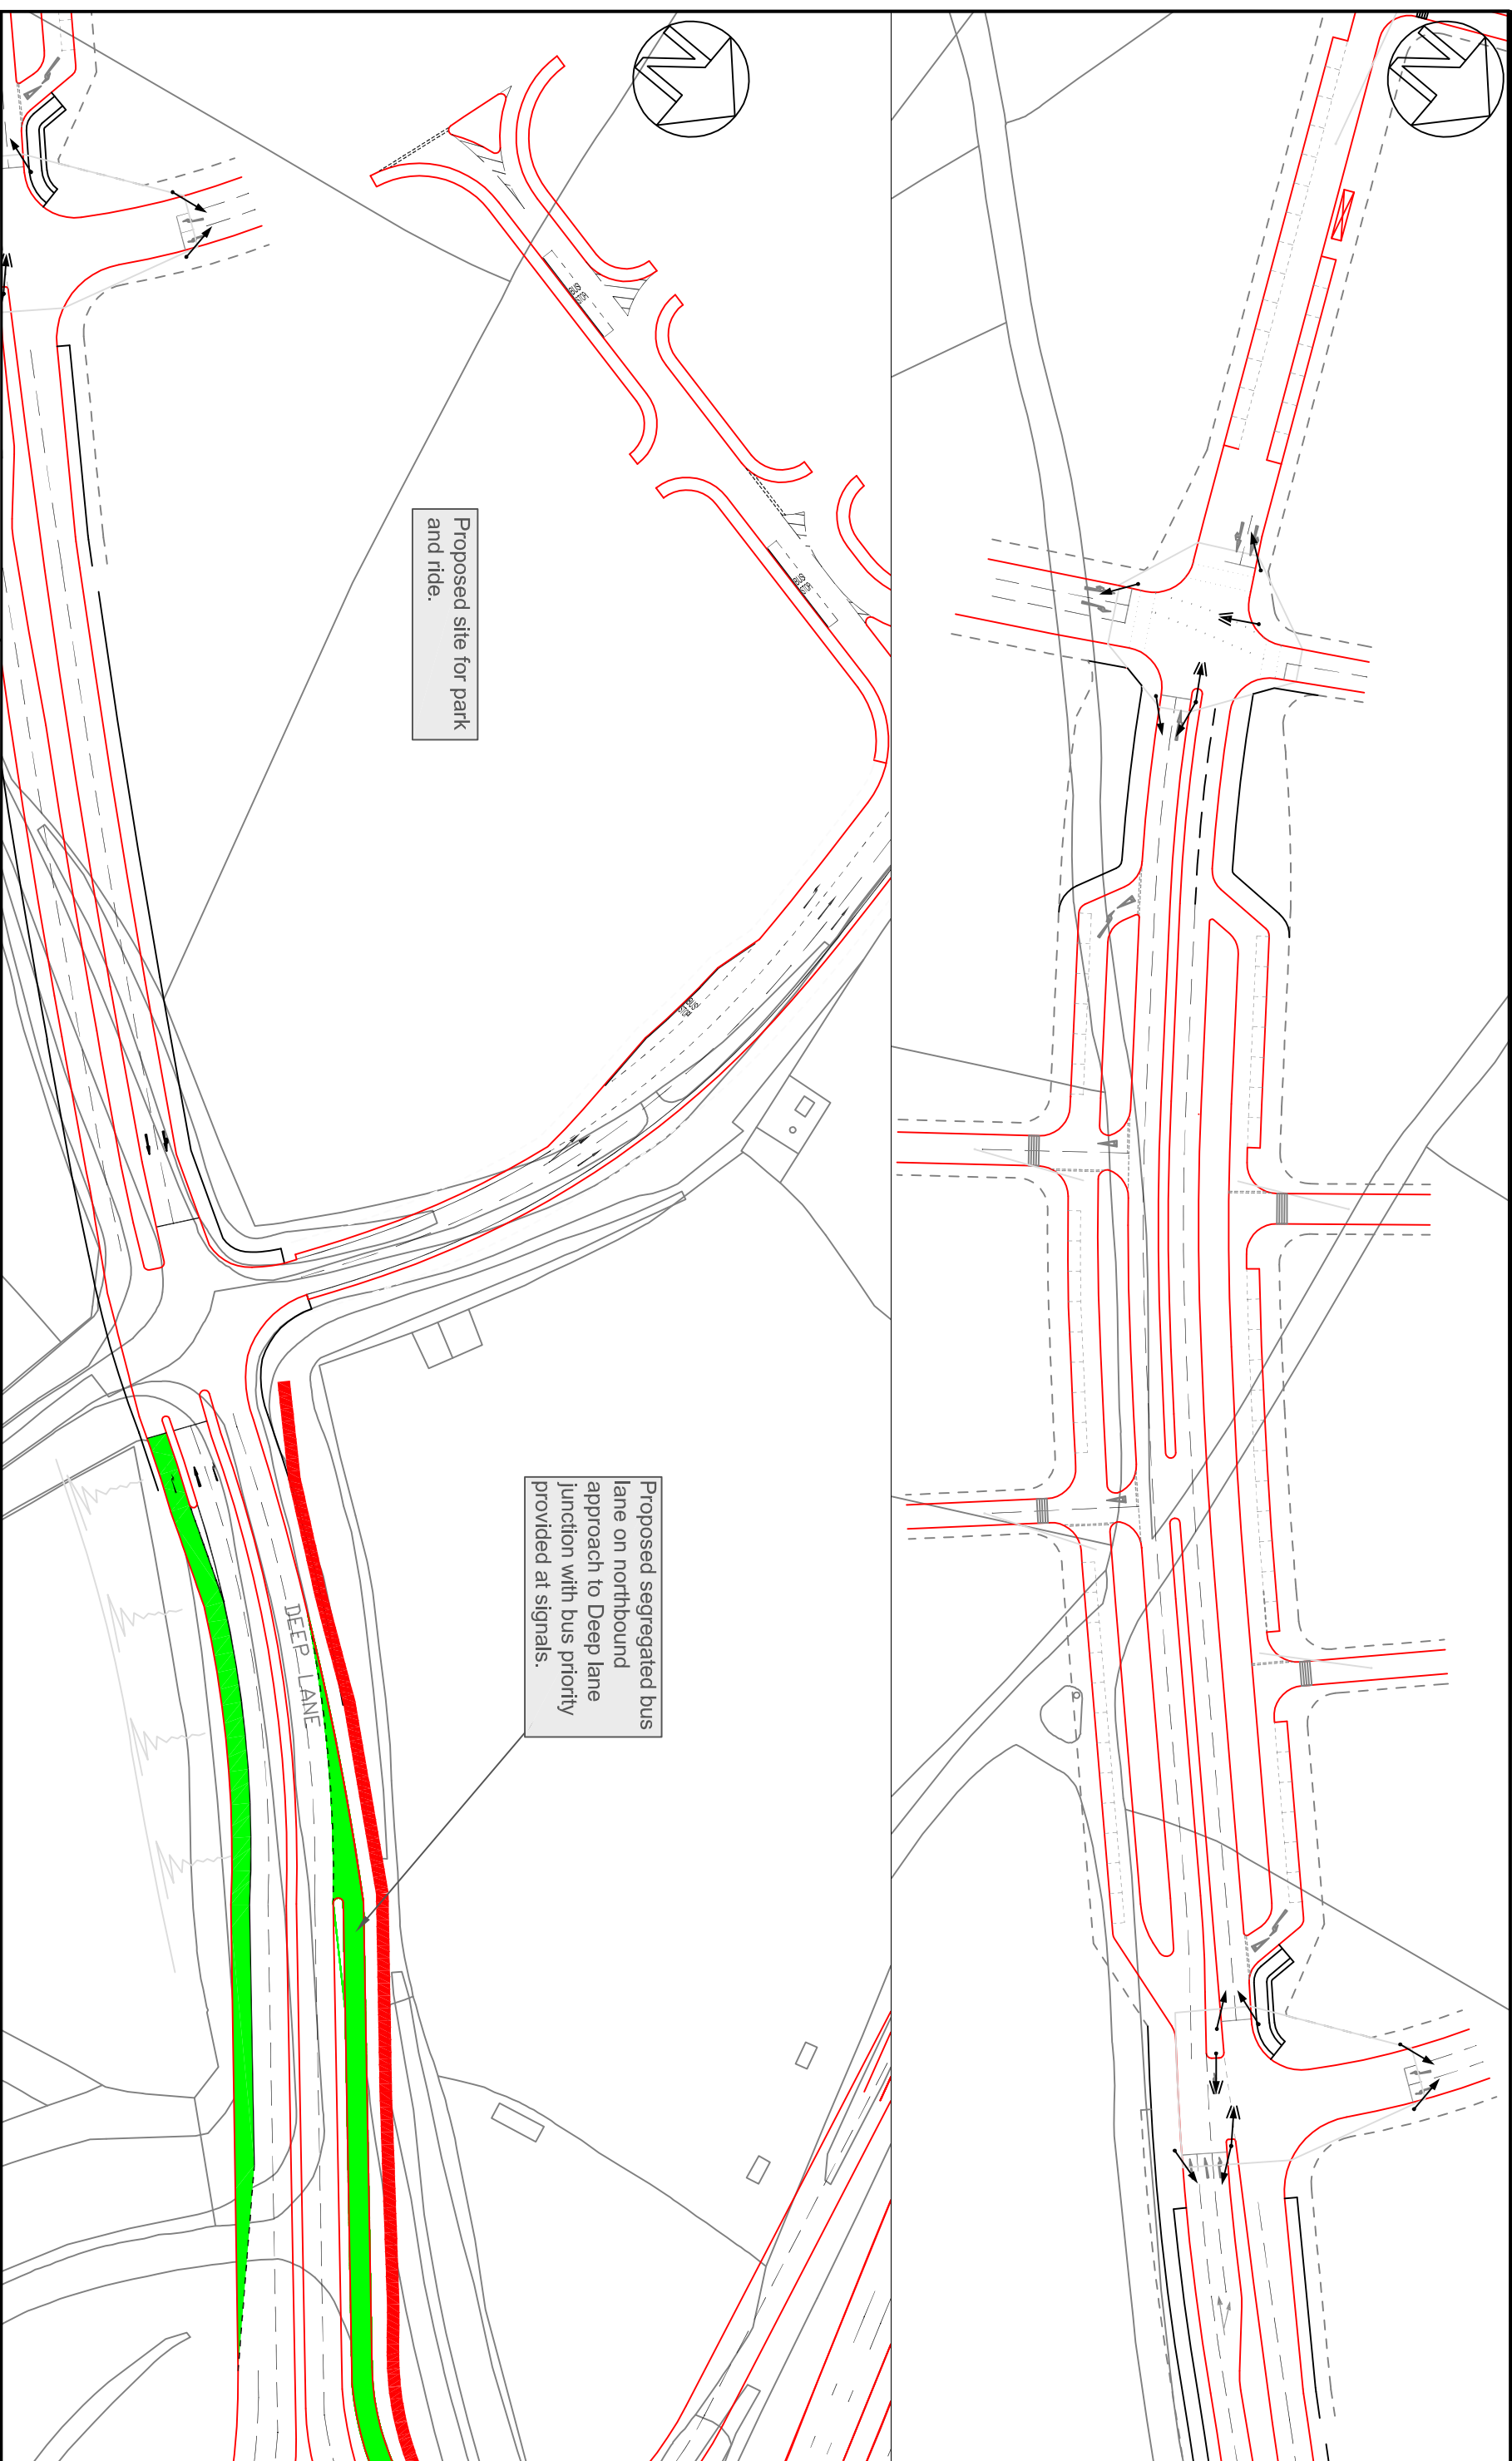

<b>Client:</b> Highways Agency, Devon County Council and Plymouth City Council		<b>Title:</b> 2000 - Sherford 2030 - Detailed Highway Alignment Overview	
<b>Project:</b> East of Plymouth Infrastructure		<b>FABER MAUNSELL   AECOM</b> Bush House, Prince Street, Bristol, BS1 4QD Tel: +44 (0) 117 901 7000 Fax: +44 (0) 117 901 7099 www.fabernaunsell.com	
<b>Design:</b> OB/RM	<b>CAD:</b> OB/RM/TG/EL	<b>NO. 48808TBRT077563/2040</b>	
<b>Chk'd:</b> OB	<b>App'd:</b> JW	<b>Date:</b> 25.10.2006	<b>Scale:</b> 1:1250 @ A3
<b>Rev:</b> 0			<b>A3</b>