

Client: Highways Agency,  
Devon County Council and Plymouth City Council

Project: East of Plymouth  
Infrastructure


Title: 1800 - Forder Valley and Marsh Mills  
Overview

FABER MAUNSELL | AECOM

Bush House,  
Princes Street,  
Bristol, BS1 4QD

Tel: +44 (0) 117 901 7000  
Fax: +44 (0) 117 901 7099  
www.fabermaunsell.com

Design: OBRM	CAD: OBRM/TG/EL
Check: OB	Appd: JW
Date: 25.10.2006	Scale: 1:2000 @ A3
NO. 48808TBRT077563/1800	Rev: 0

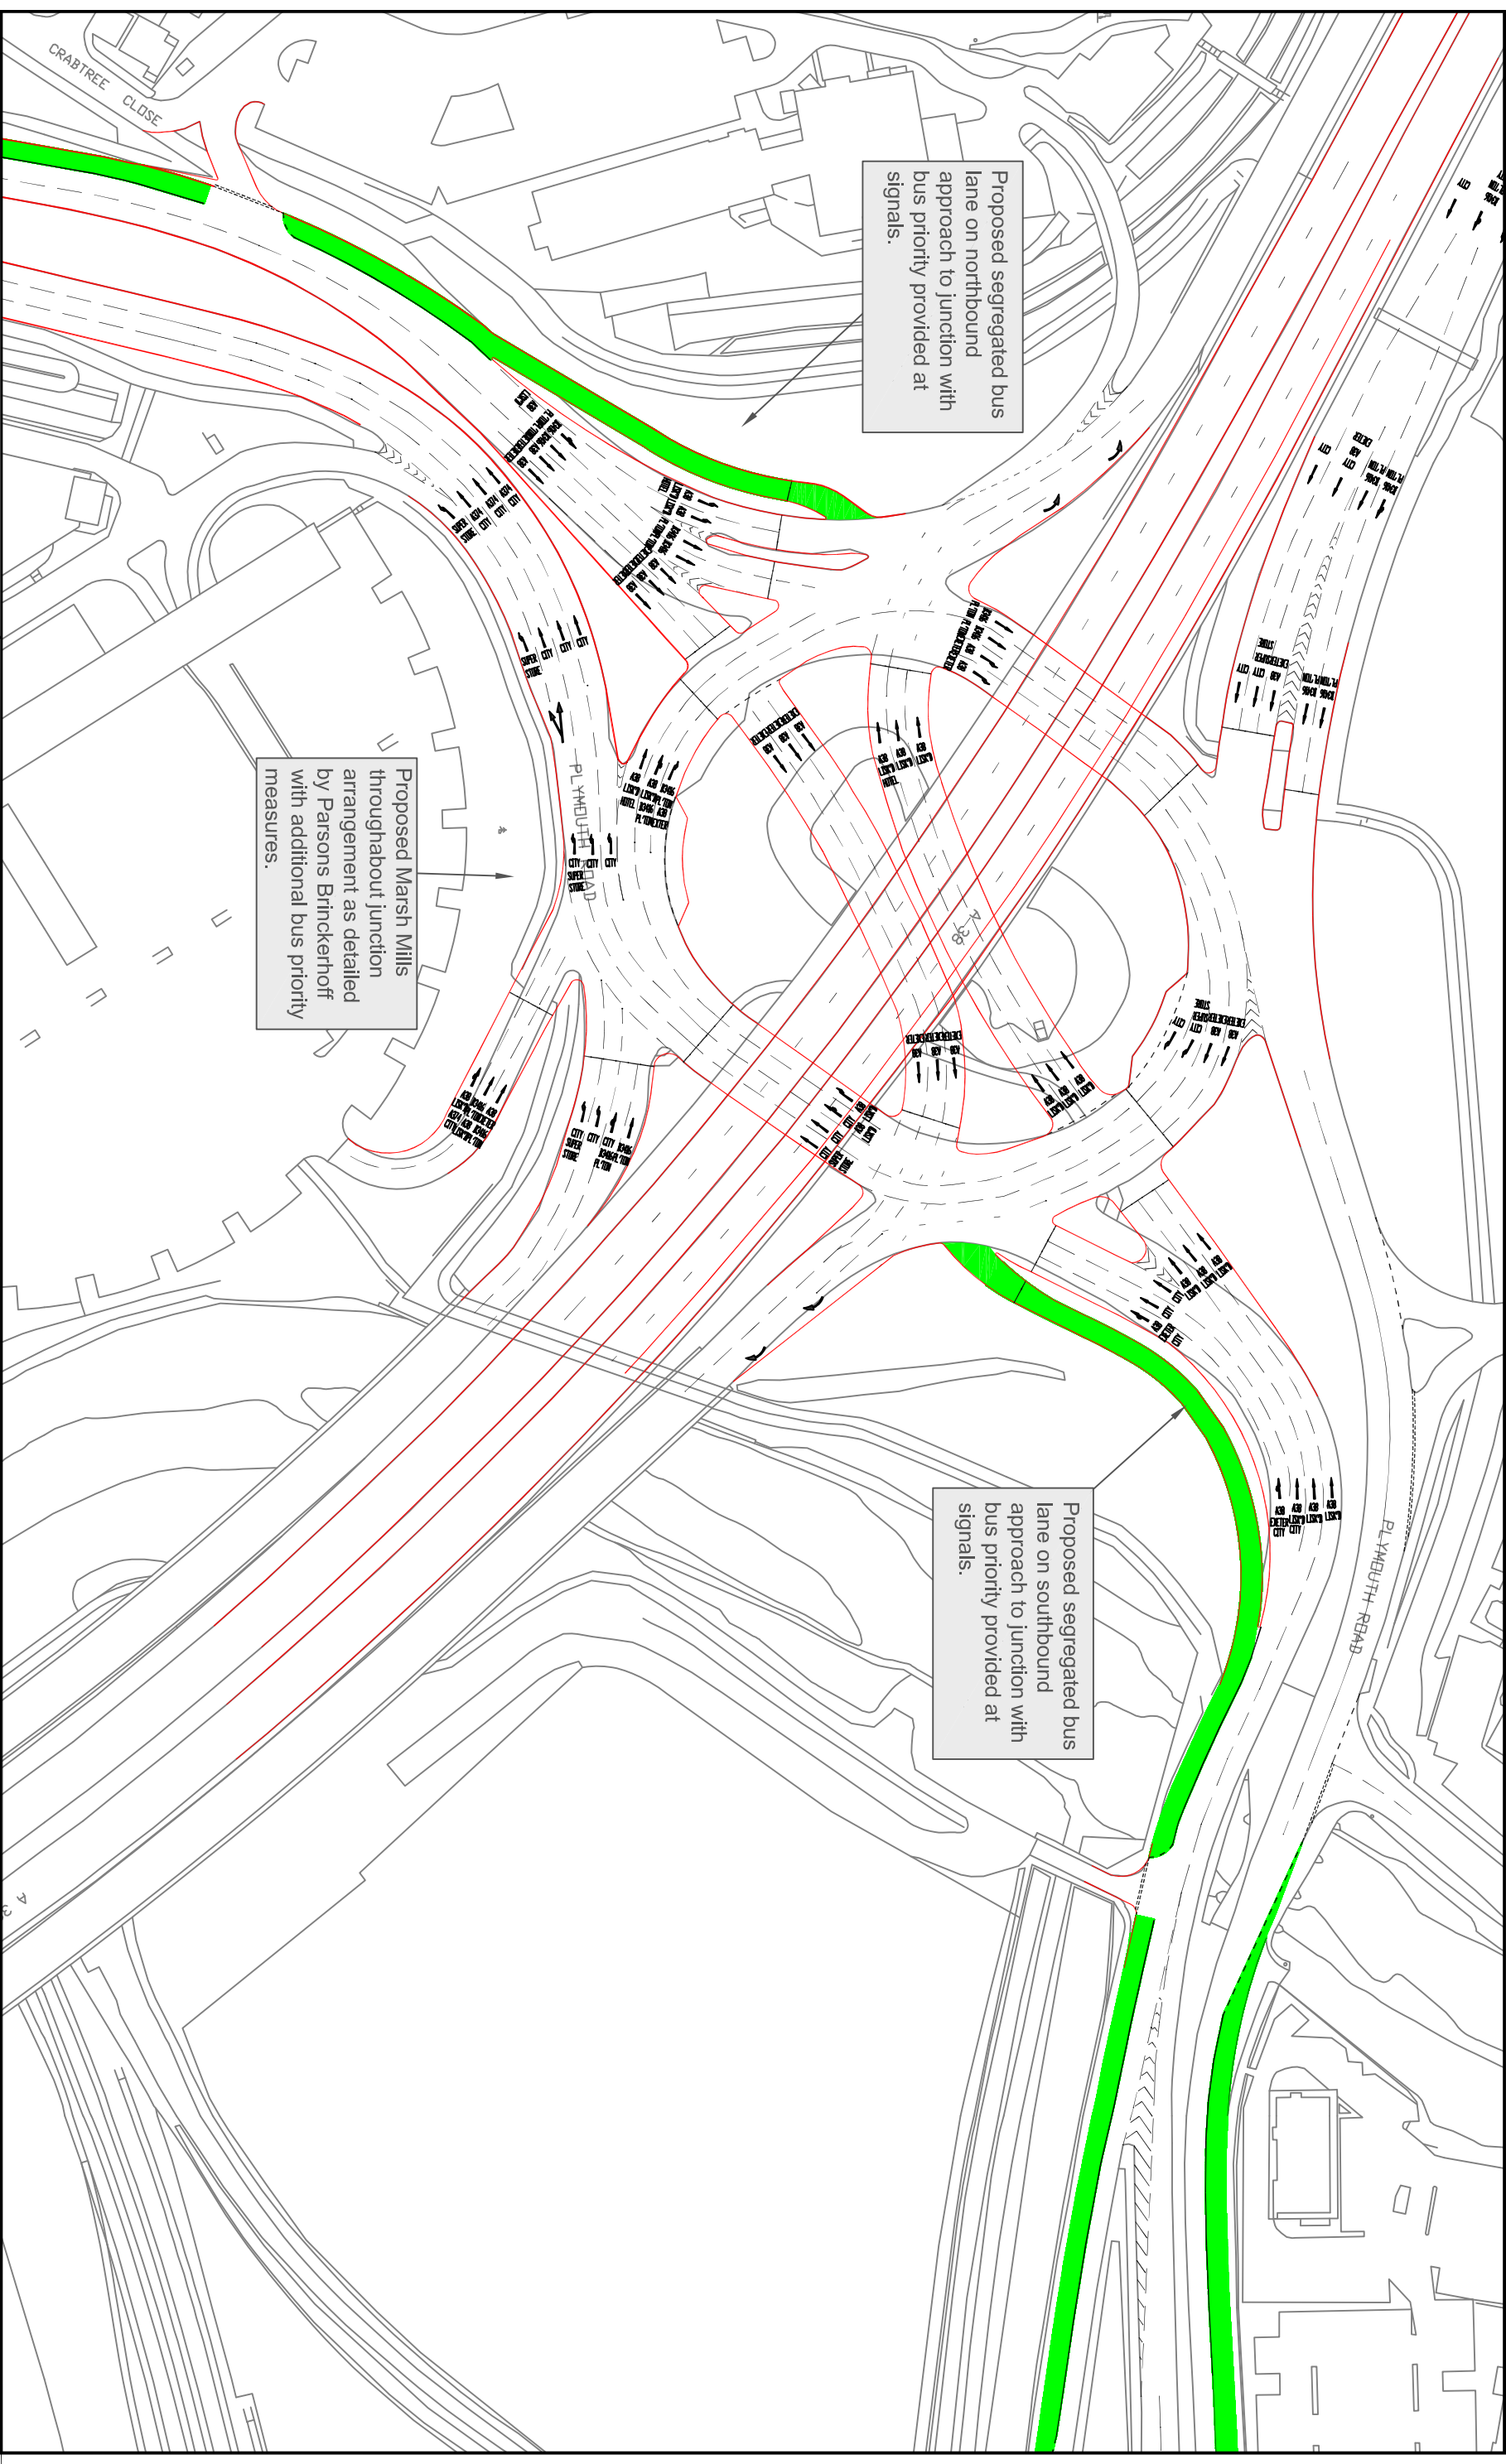

Client: Highways Agency,  
Devon County Council and Plymouth City Council

Project: East of Plymouth  
Infrastructure

Title: 1800 - Forder Valley and Marsh Mills  
1810 - Detailed Highway Alignment Overview

**FABER MAUNSELL** | **AECOM**

Bush House,  
Prince Street,  
Bristol, BS1 4QD

Tel: +44 (0) 117 901 7000  
Fax: +44 (0) 117 901 7099  
www.fabernaunsell.com

Design:	OB/RM	CAD:	OB/RM/TG/EL
CHK'd:	OB	App'd:	JW
Date:	25.10.2006	Scale:	1:1250 @ A3
<b>NO. 48808TBRT077563/1810</b>	Rev:	<b>0</b>	

