


Plantation Revision 170207

Work in progress

Notes:

- Road layout compliant with DCC code?
- Services from Ashburton Rd
- CLT units at 88 sq m straw bale wall thickness
- Plot 1 footprint revised
- Plot 40 & 41 revised
- Paddock access and parking revised.

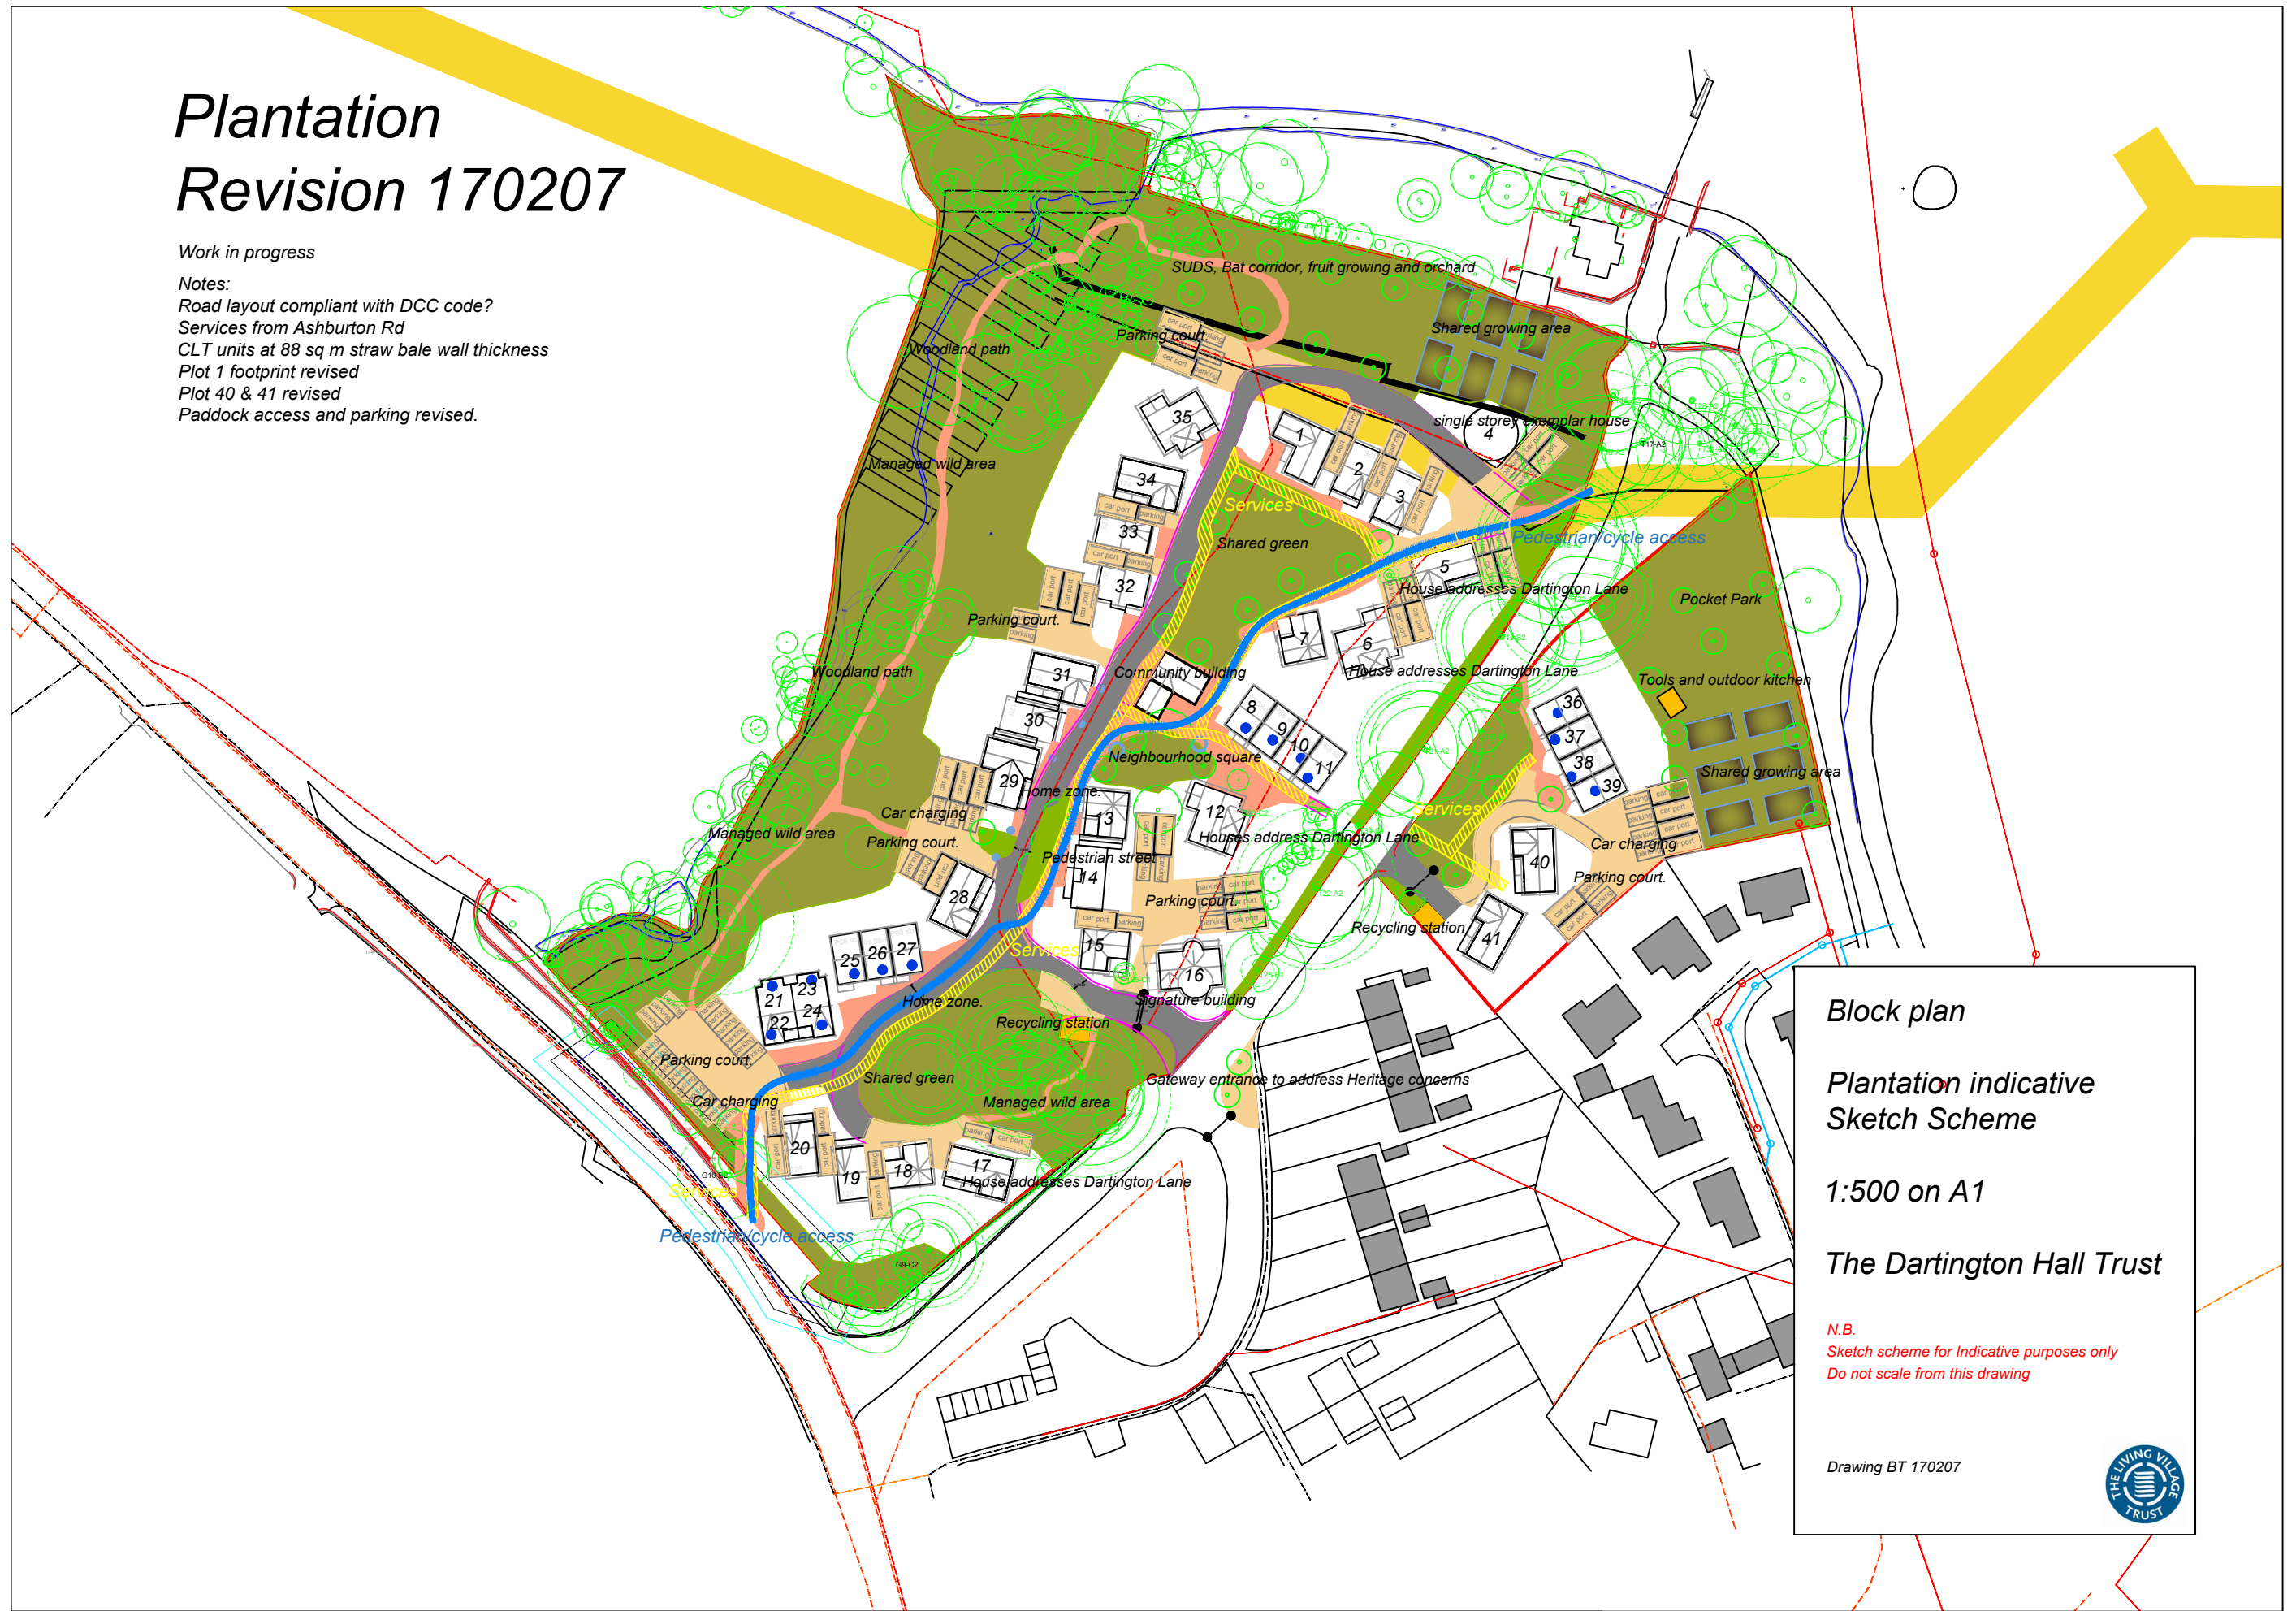

Block plan
Plantation indicative
Sketch Scheme
 1:500 on A1
 The Dartington Hall Trust

N.B.
 Sketch scheme for Indicative purposes only
 Do not scale from this drawing

Drawing BT 170207